




FRONT ELEVATION

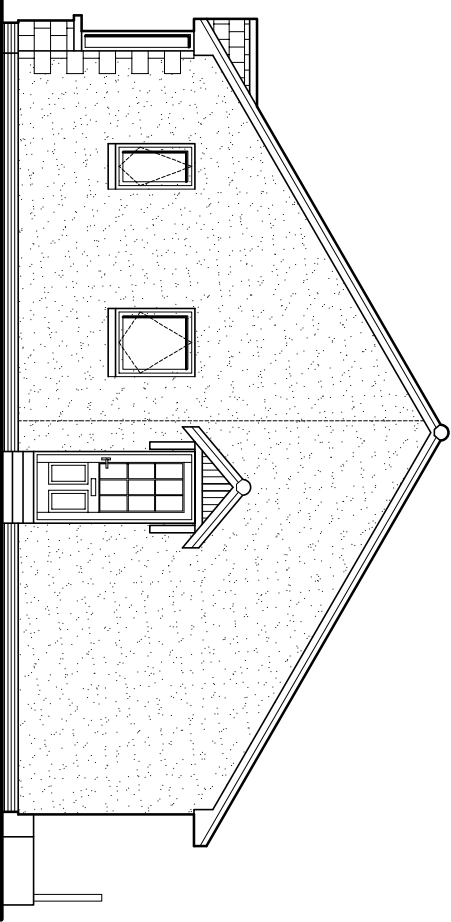

SIDE ELEVATION

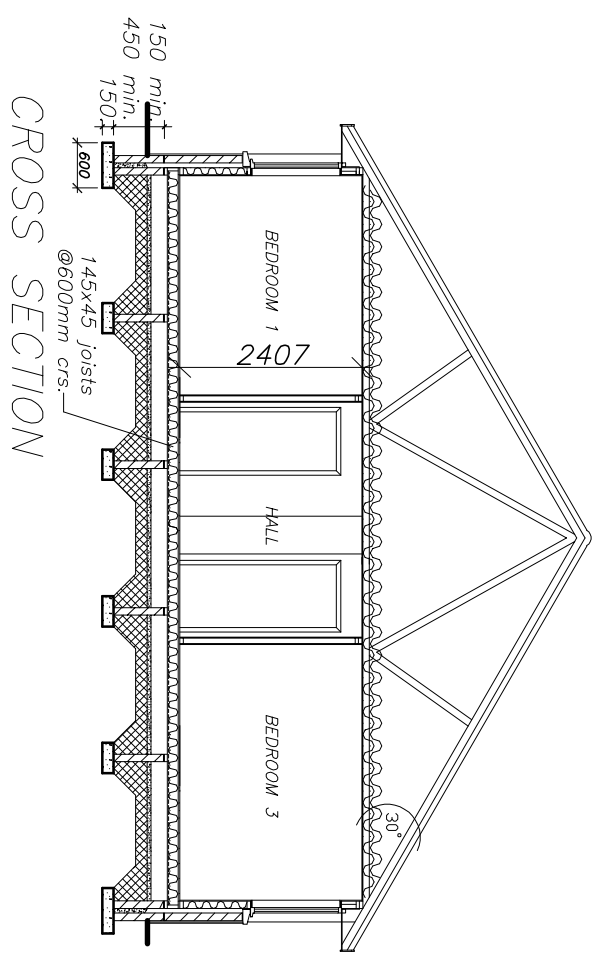


CROSS SECTION

 

Scale 1:100

ELEVATIONS 1 of 2

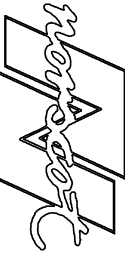 DIFFERENT BY DESIGN.		Customer: J Gunn & Sons Ltd.	Location: Plot 3 & 4 Thurso Caithness	Scale: 1:100 Date: 24/03/2021	Drg.No: N21/13/03	Rev. revision's	<b>Norscot Joinery Limited</b> Bower Workshops, Caithness, KW1 4TL Telephone: 01955 641303 Fax: 01955 641207 Web site: www.norscot.co.uk E-mail: info@norscot.co.uk
		Drawn by: CC	Checked:				